


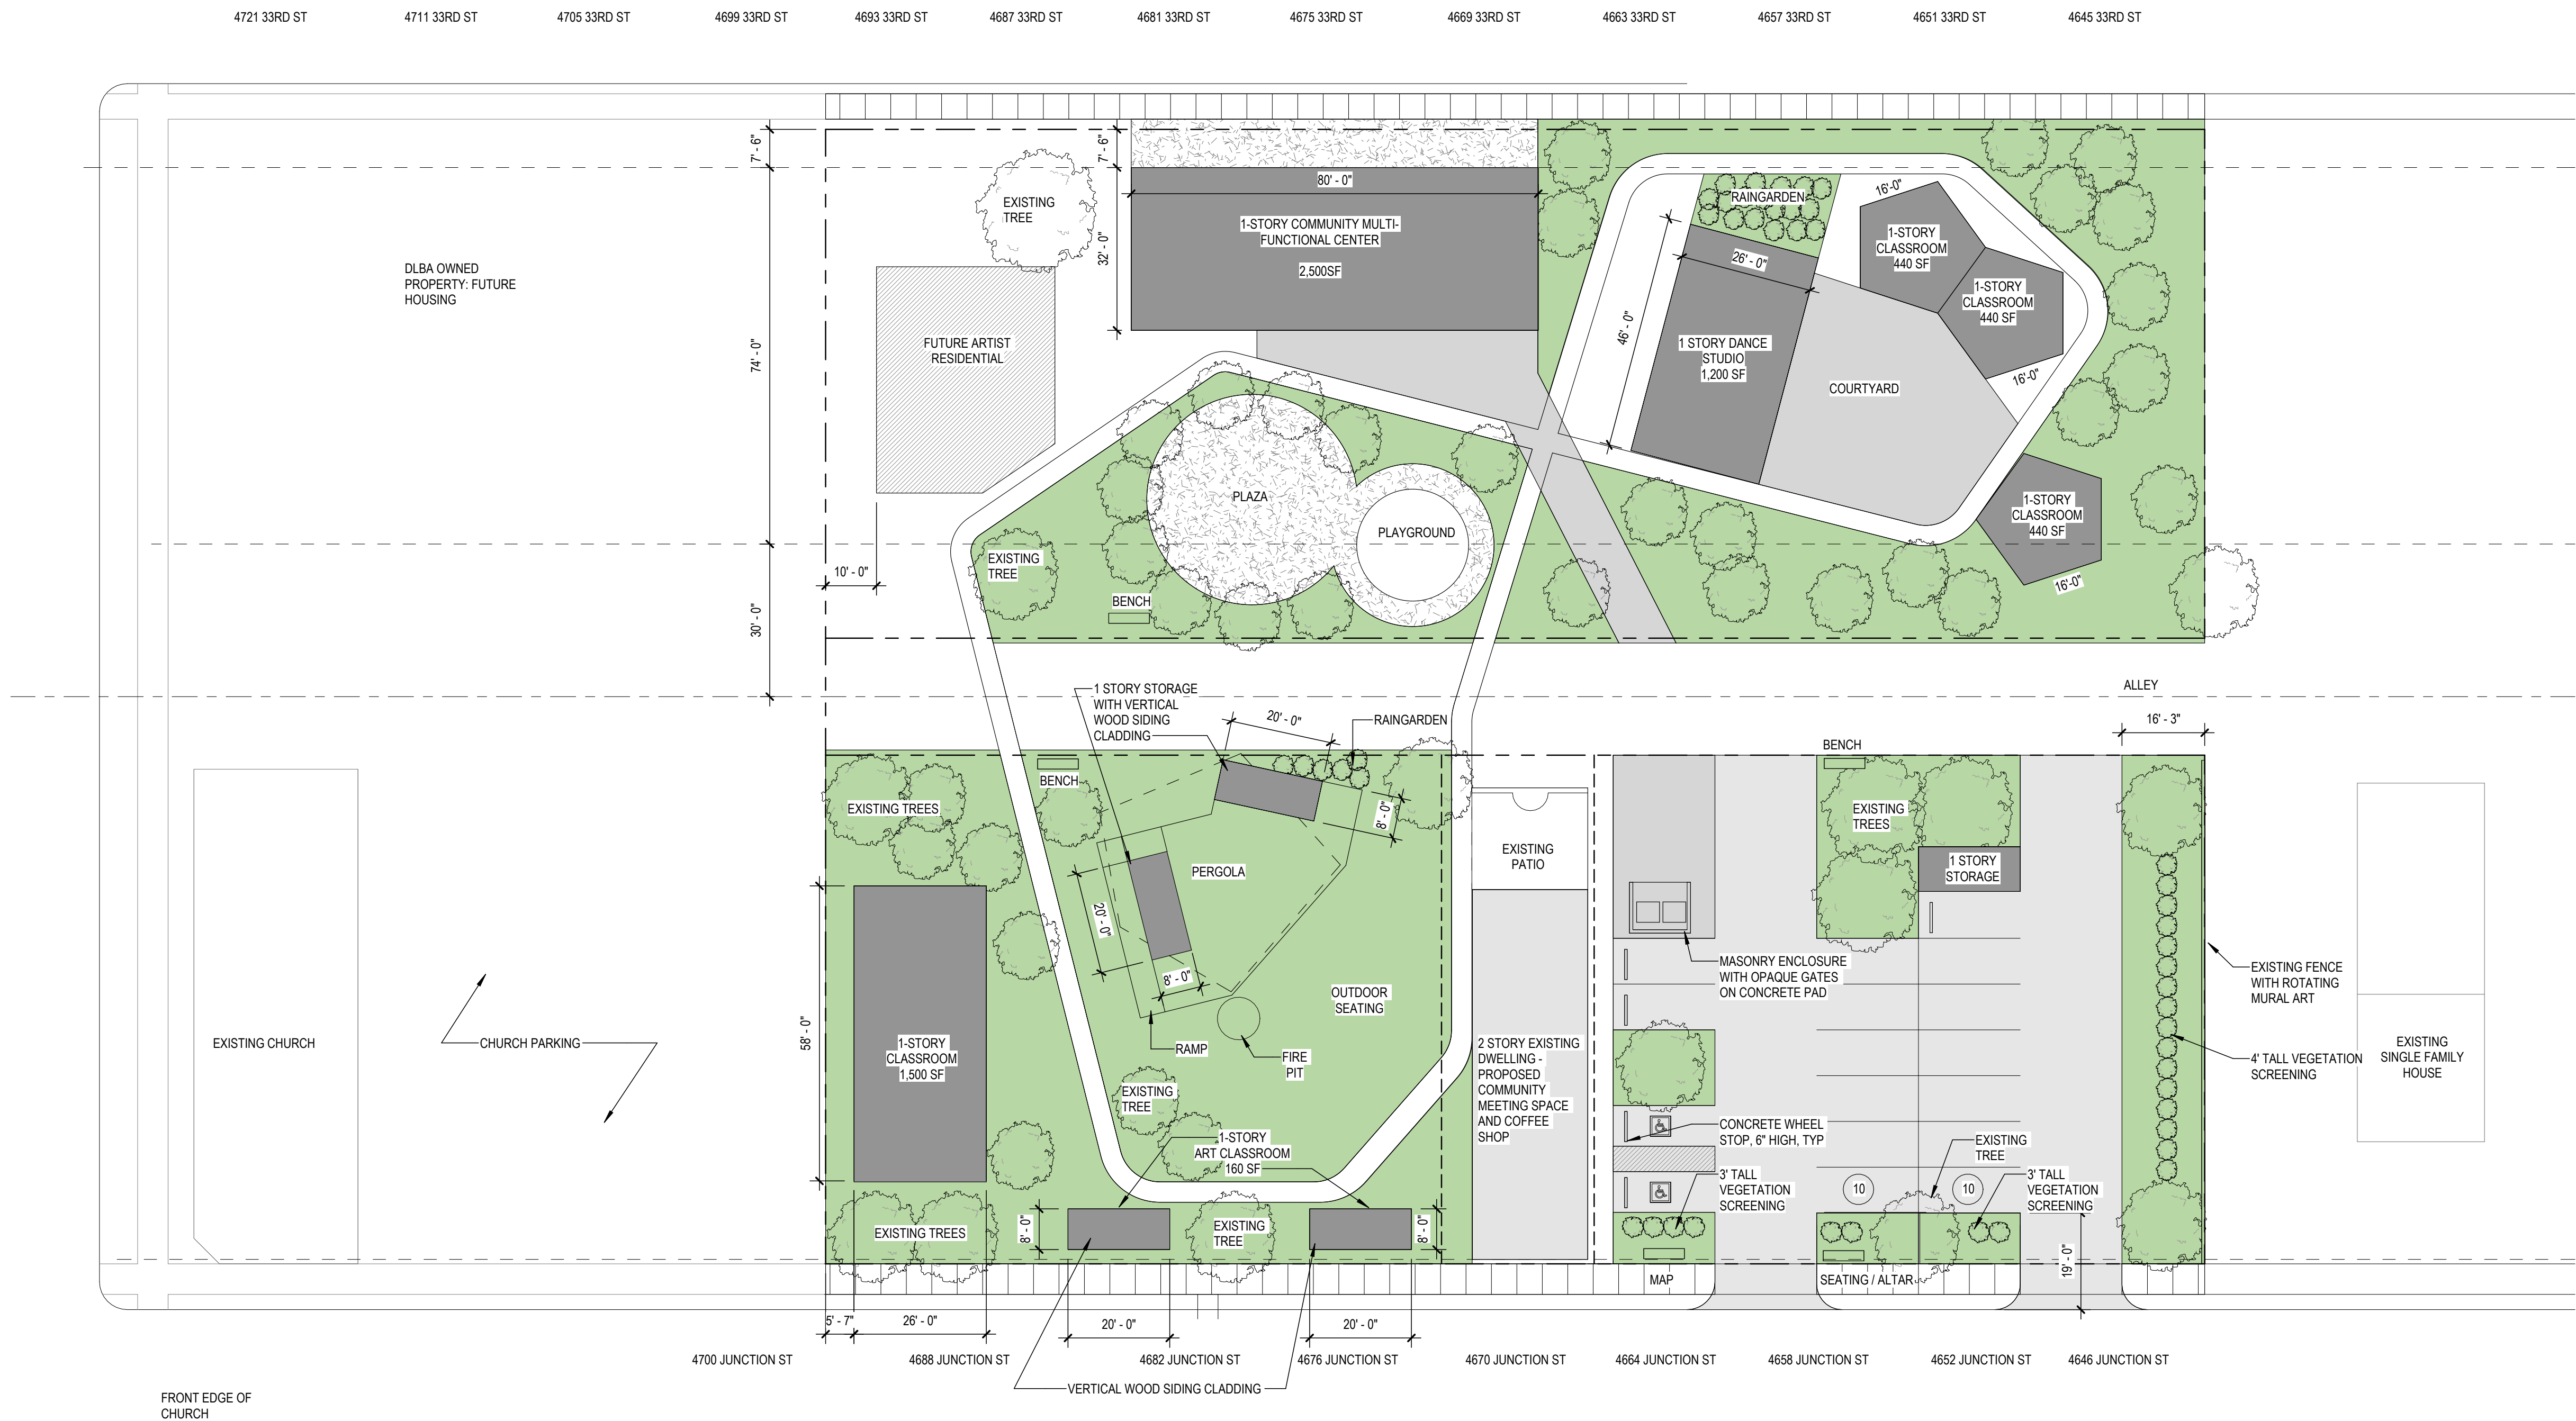

PREPARED ON BEHALF OF:
TIFFANI PATTERSON
grandeurcru@gmail.com
586.894.2503

ISSUED FOR	REV	DATE

SEAL & SIGNATURE

NOT FOR
CONSTRUCTION

PROJECT **GRANDEUR CRU**

9916 KERCHEVAL AVE
DETROIT, MI 48215

ARCHITECTURAL
SITE PLAN

PROJECT NORTH

PROJECT No: 2214

DWG No:



A010